


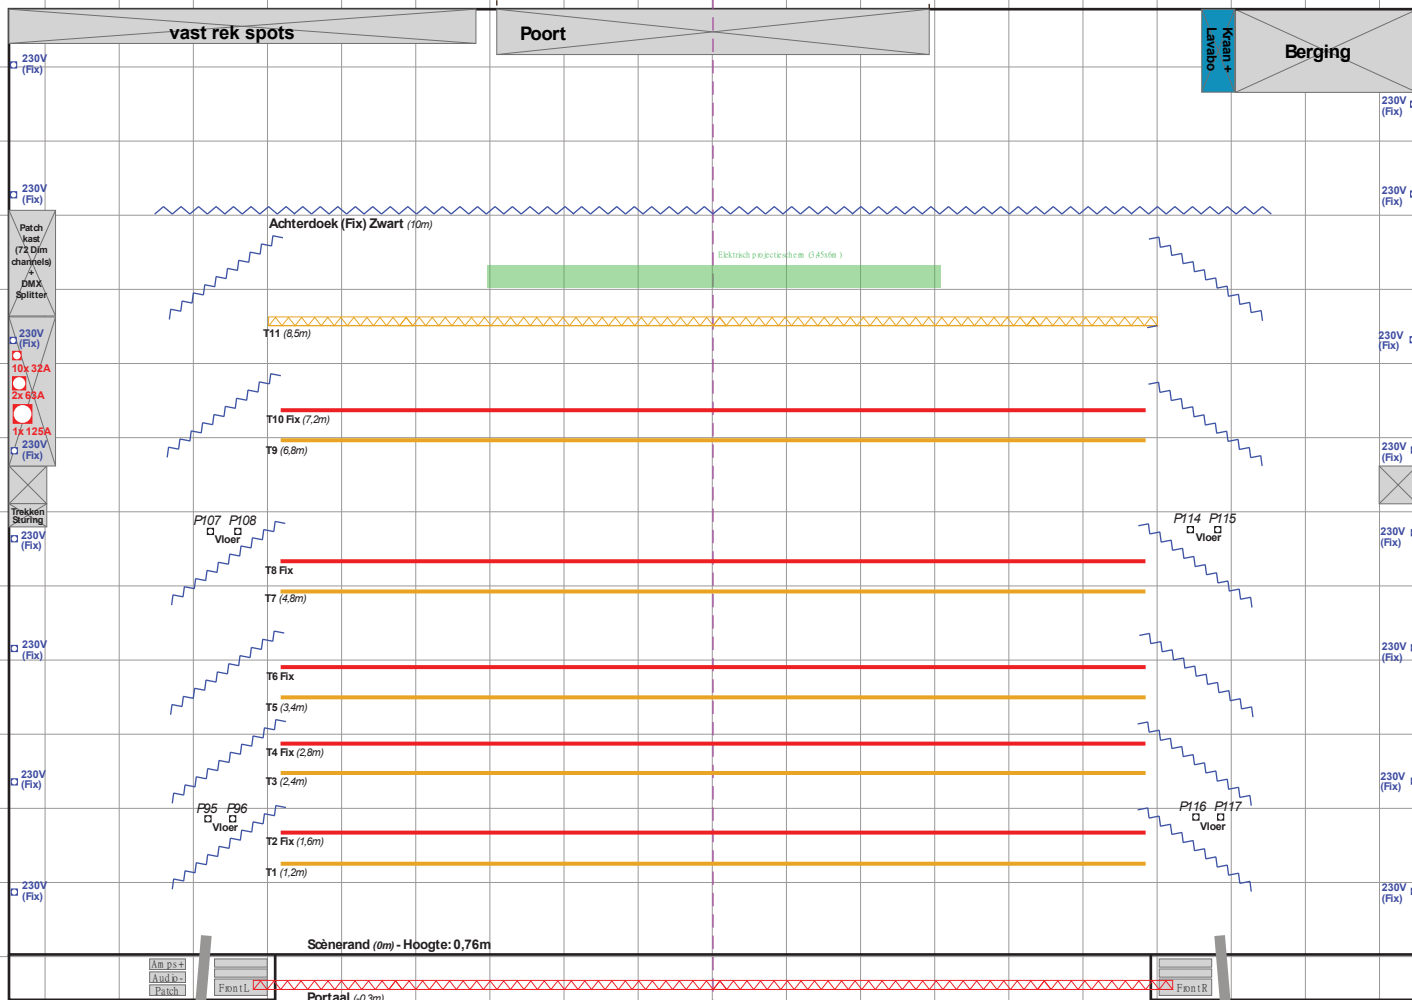







Laad/lokskade (1.6m hoog)+ Lift ↗



Legende

-  Beweegbare trek/truss
-  Vaste trek/truss
-  Ladder truss
-  Prkpunt top dimmer
-  Prkpunt vaste stroom 230V
-  Prkpunt vaste stroom 3x 400V
-  Vaste afstopping

 1m x 1m